

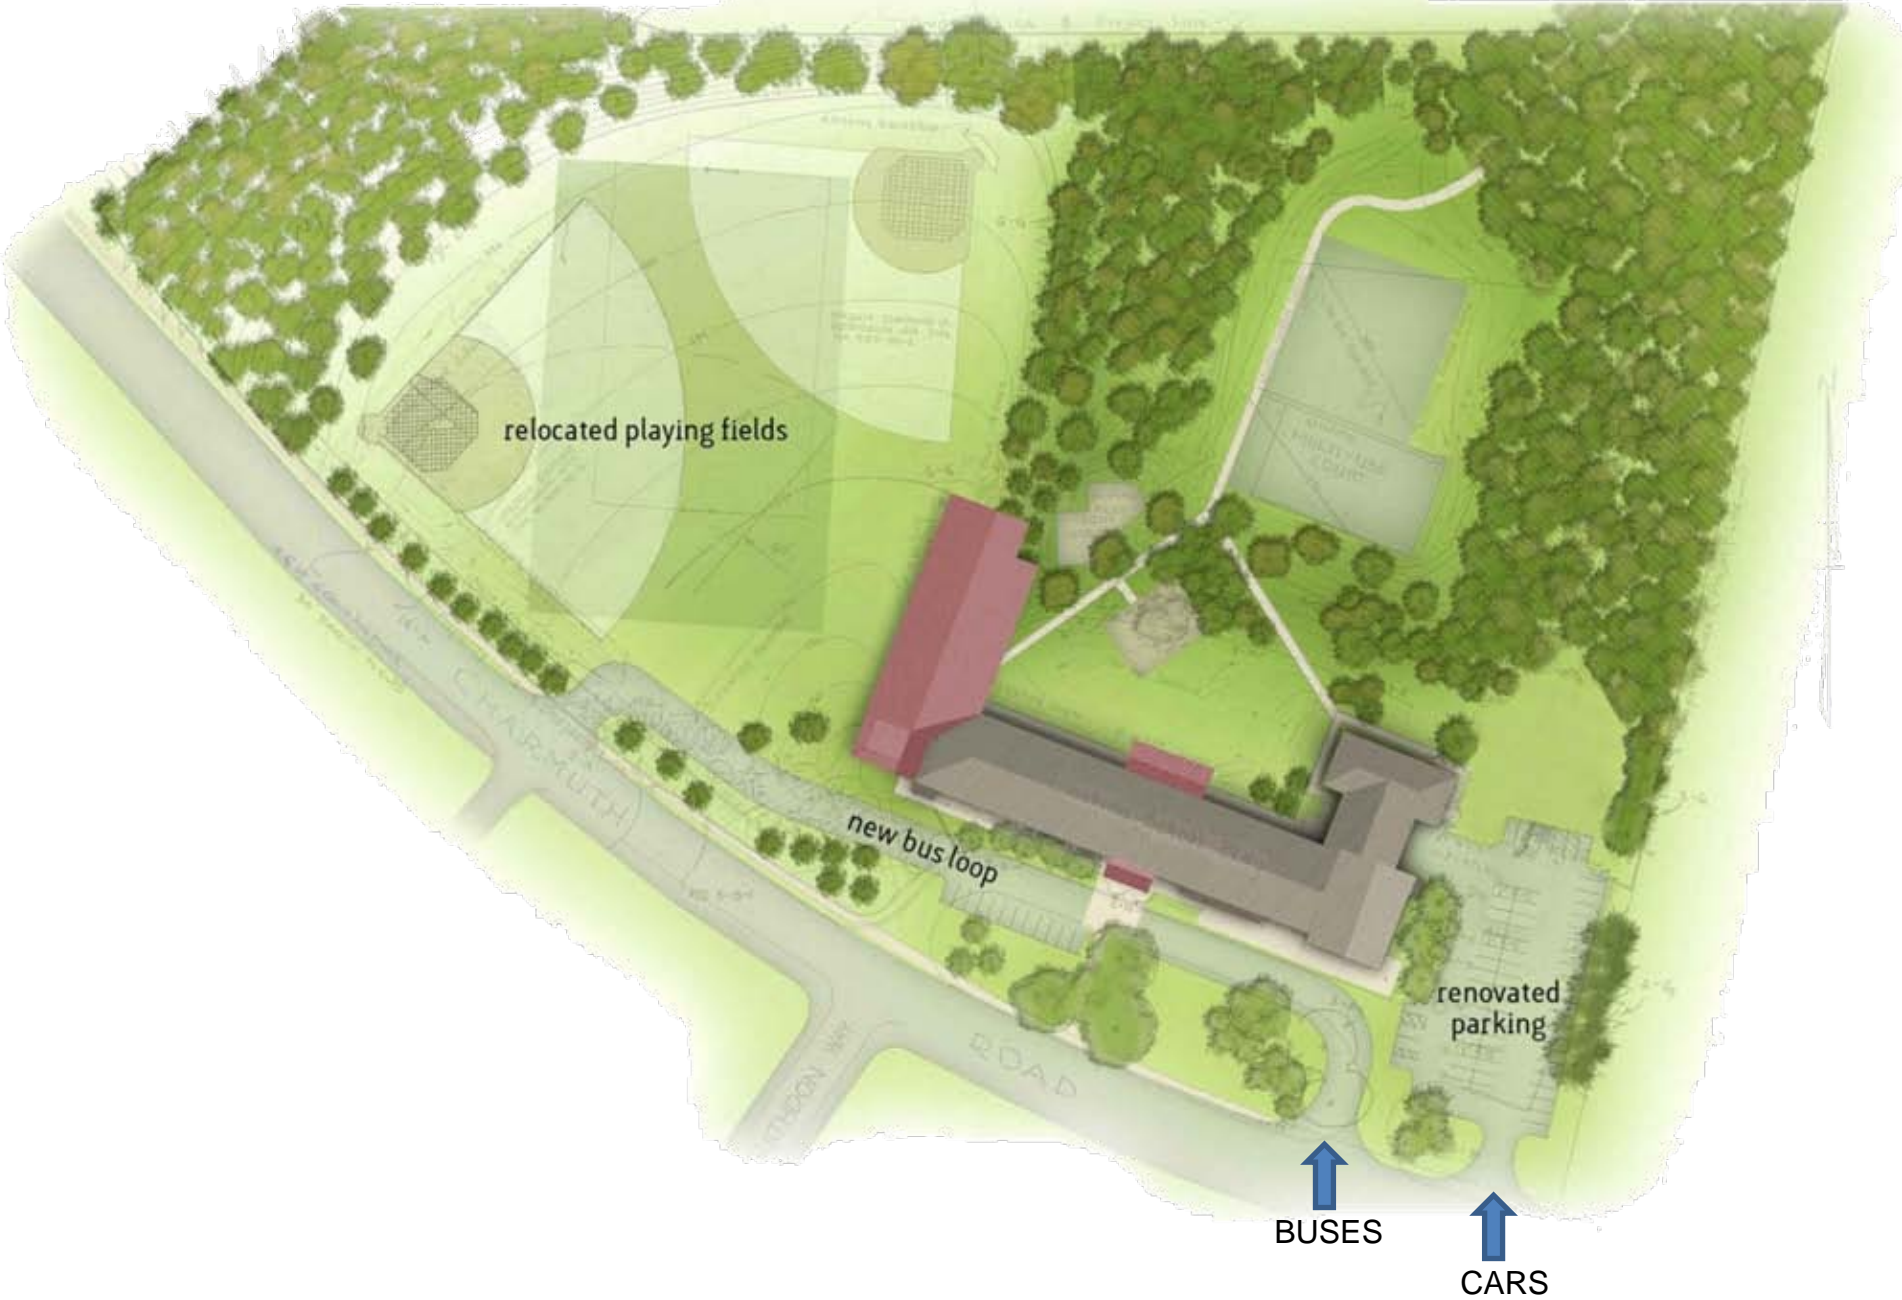


# Hampton Elementary School Proposed Site Plan

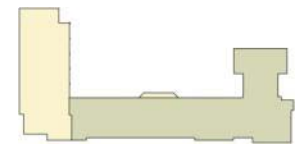

# Hampton Elementary School Proposed Lower Level Plan

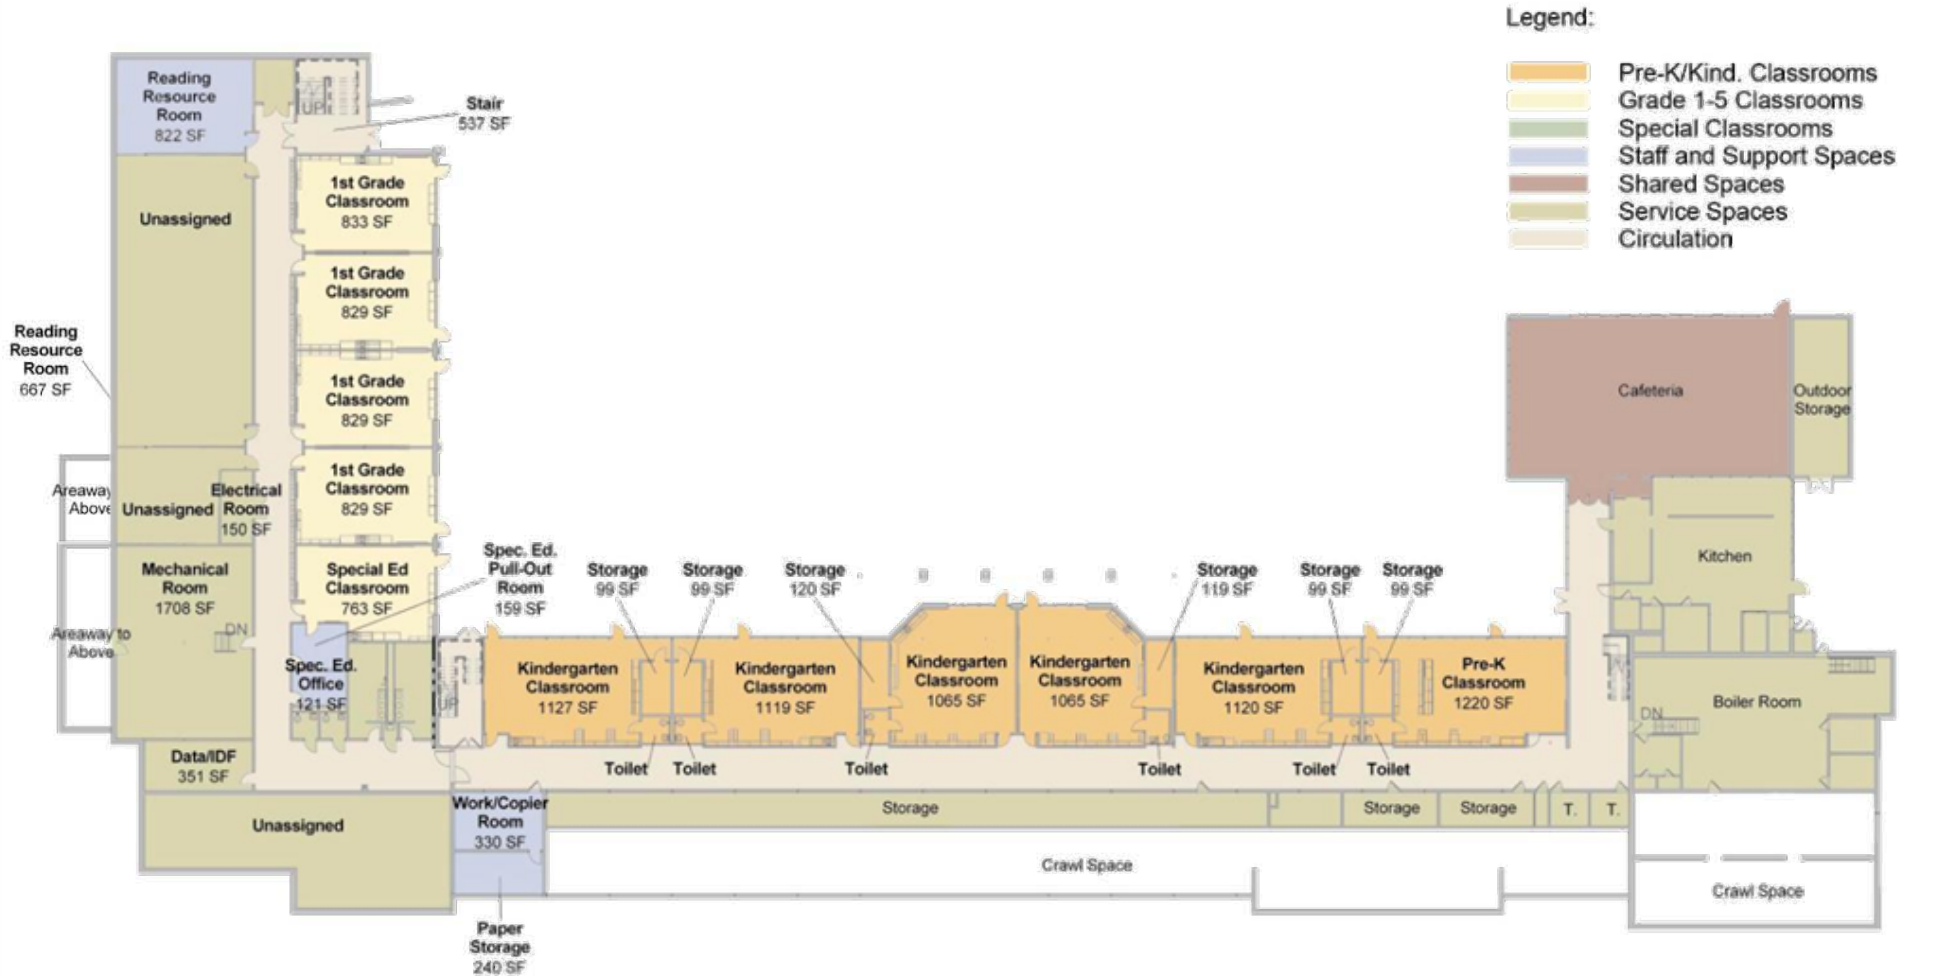

# Hampton Elementary School Existing Upper Level Plan

